


2 SPEC SHT
1/16" = 1'-0"

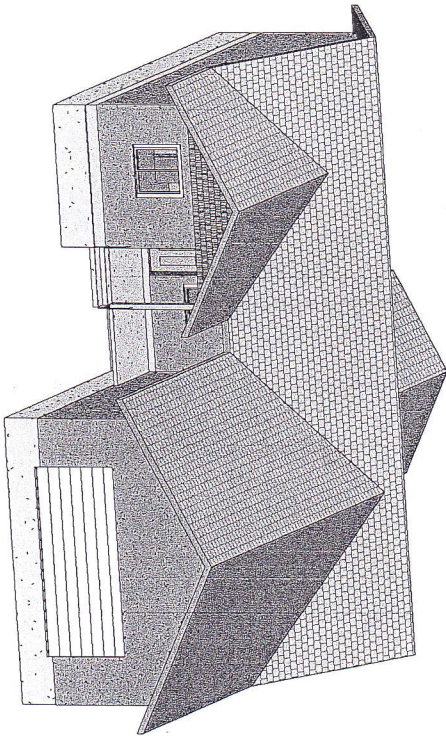

1 3D SPEC

CDS,LLC
Architectural Drafting & Design

PO BOX 512,
200 North, 65 West
Kamas, Ut 84036
435-640-2328 trock@allwest.net

MLCH2010

DOVER C

SPEC PLAN

1413

Project number	0910
Date	08/02/10
Drawn by	Author
Checked by	Checker

SPC1

Scale 1/16" = 1'-0"