


2 First Floor Spec Plan  
1/16" = 1'-0"

1345 SQ.FT.

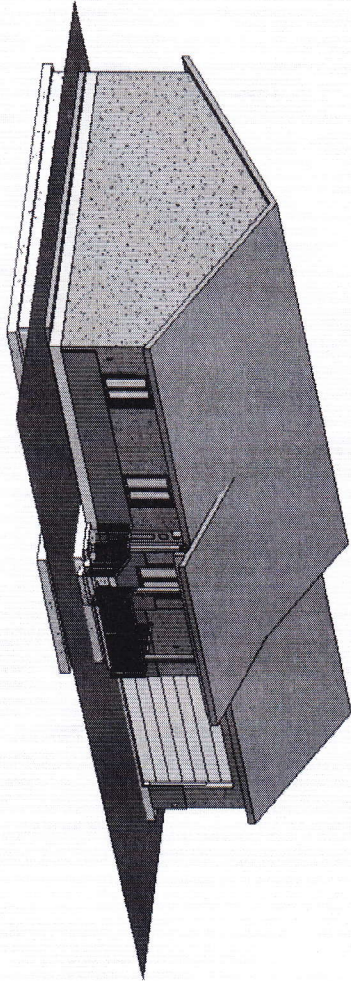

1 3D SPEC

CDS,LLc  
Architectural Drafting & Design

PO BOX 572,  
200 North, 65 West  
Kamas, Ut 84036  
435-640-2328 trock@allwest.net

MLCH  
SHADYBROOK  
3C

SPEC SHT

Project number	0109
Date	08/02/2010
Drawn by	DKR
Checked by	DKR

SP1

Scale 1/16" = 1'-0"