


1 First Floor Spec
 1/16" = 1'-0" SQ.FT. = 1396

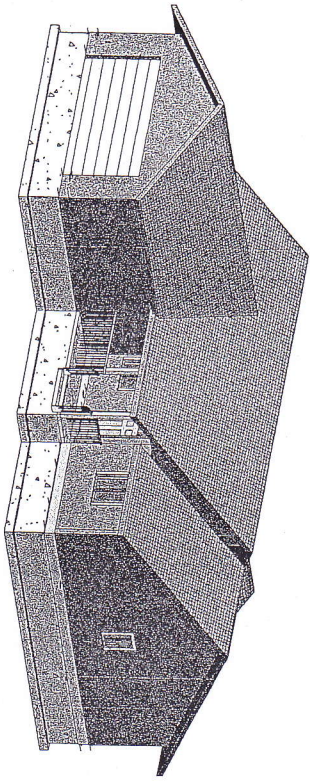

3 3D SPEC

CDS,LLC
 Architectural Drafting & Design
 PO BOX 572,
 200 North, 65 West
 Kamas, Ut 84036
 435-640-2328 trock@allwest.net

MLCH
SHAKESPEARE
C

SPEC PLAN		SP1
Project number	0910	
Date	9/13/2010	
Drawn by	Author	
Checked by	Checker	Scale 1/16" = 1'-0"